


## Schedule of Covenant Areas

Lot	Covenant Area (Ha)	Total Area (ha)
1	8.67	15.82
2 & 42	8.54	11.72
3	9.02	14.26
4	11.12	14.05
5	3.29	4.72
6	12.95	22.82
7	6.84	15.82
8	3.55	4.05
9	4.47	4.87
10 & 41	1.63	3.20
11	3.35	4.99
12	2.46	3.19
13	3.65	4.93
14	3.98	4.87
15	3.33	3.99
16	1.39	2.47
17	10.00	16.39
18	9.51	18.57
19	4.44	9.41
20	9.82	12.72
21	4.69	5.15
22	6.29	9.71
30	15.96	16.62
31	9.08	10.26
32	2.49	3.20
34	8.45	10.89
35	5.62	14.80
50	8.28	18.48
Totals:	182.87	281.95

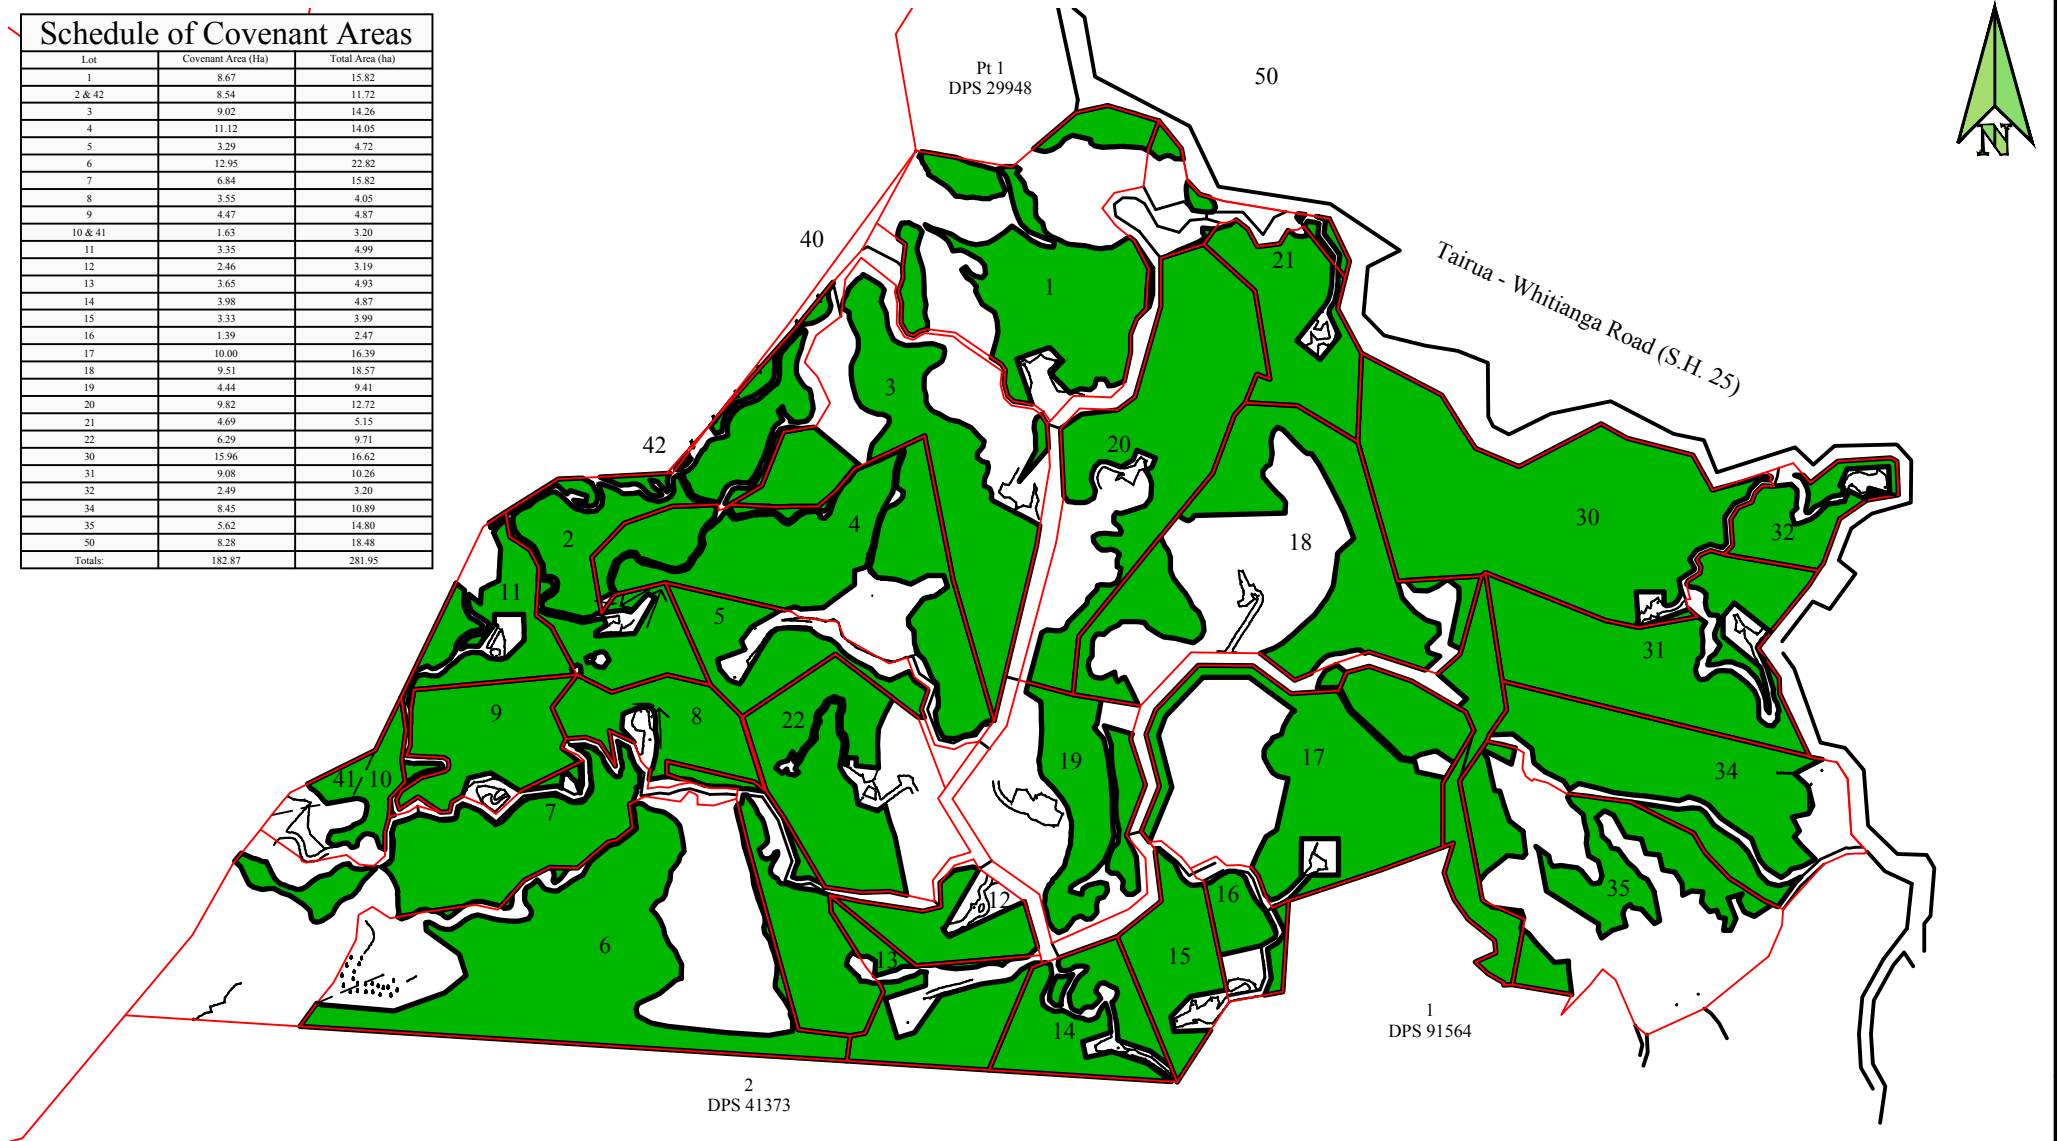

# Silverstream Falls Stage III Covenant Areas

Total Area: 182.87ha

**S**  
**L**  
SHRIMPTON & LIPINSKI  
S & L CONSULTANTS  
SURVEYORS - ENGINEERS  
PLANNERS  
111 Cameron Road, Tauranga  
New Zealand  
P.O. Box 231 Ph.(07)577-6069  
Fax(07)577-6065  
Email: sconsultants@sltga.co.nz

ORIGINAL SCALES	DATE
1:12500@A4	06/09
DRAWING No	
16358 - E02c	
CHECKED	
REVISION:	